



PAGE COUNTY

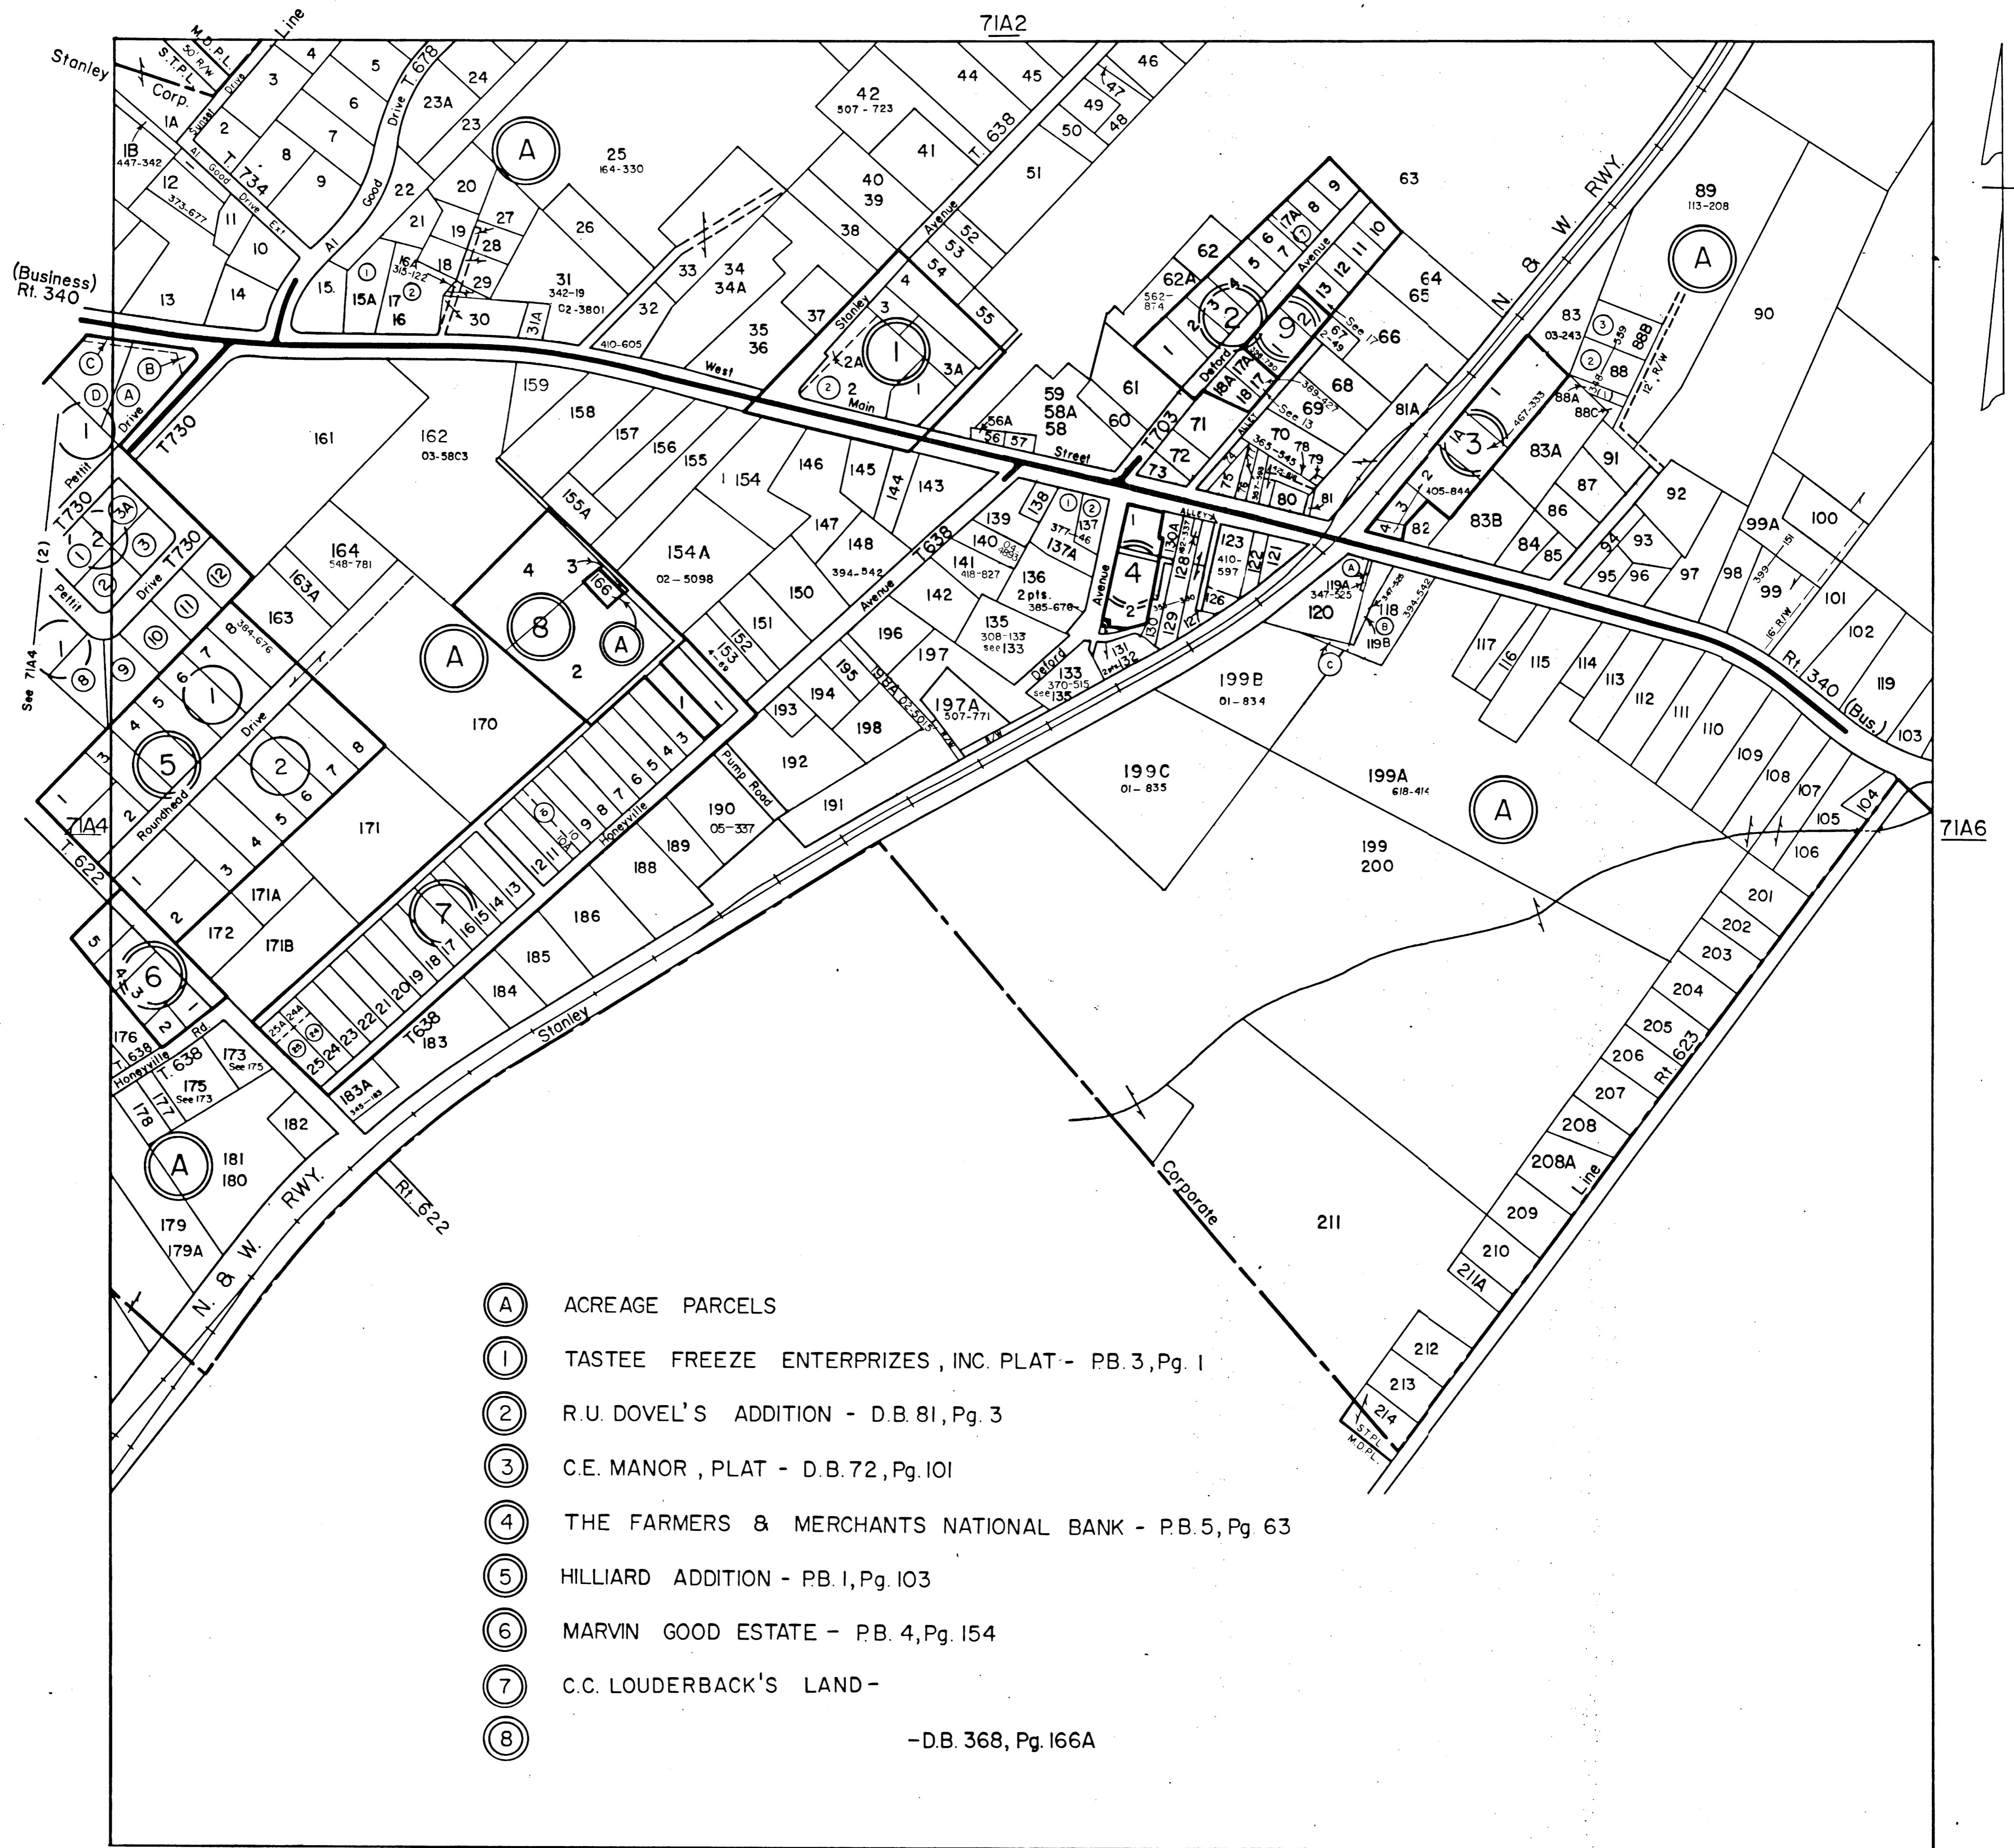

- Ⓐ ACREAGE PARCELS
- ① TASTEE FREEZE ENTERPRIZES, INC. PLAT - PB. 3, Pg. 1
- ② R. U. DOVEL'S ADDITION - D.B. 81, Pg. 3
- ③ C.E. MANOR, PLAT - D.B. 72, Pg. 101
- ④ THE FARMERS & MERCHANTS NATIONAL BANK - P.B. 5, Pg. 63
- ⑤ HILLIARD ADDITION - P.B. 1, Pg. 103
- ⑥ MARVIN GOOD ESTATE - P.B. 4, Pg. 154
- ⑦ C.C. LOUDERBACK'S LAND -
- ⑧ -D.B. 368, Pg. 166A

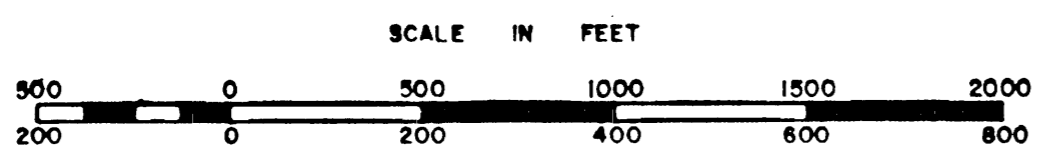

STANLEY TOWN

SECTION
INSERT 71A5